

Divadlo Inspirace

(Ints-per-ats-zay)



Address

Malostranské náměstí 13 Malá Strana, Praha 1
Nearest Metro - Malostranská (seven minutes walk)
Trams - 12,20,22 to Malostranské náměstí (two minutes walk)

Web Site

<http://www.hamu.cz/ucelova-zarizeni/divadlo-inspirace>

Google maps

http://maps.google.com/maps?hl=en&client=safari&rls=en&q=malostranska+beseda&bav=on.2.or.r_gc.r_pw.,cf.osb&biw=1182&bih=1012&um=1&ie=UTF-8&sa=N&tab=wl

Divadlo Inspirace is a basement theatre just off a busy square below Prague Castle at the heart of the north side of the river. It has an arched ceiling and end on raked seating. There is also a basement bar. It is well equipped for its size.

Seating

60. End on, gently raked.

Stage Dimensions

Depth 5.50M,
Width 6.50M,
Height (at centre) 4M, arching down
to 2.50M

Stage Floor

Vinyl dance floor – so limitations on
anything that might damage it.



Stage Surround

Black curtains and legs creating
black box with (narrow) cross-over
and wings. SR wing space is
limited, SL leads off to well
equipped dressing rooms, etc. The
blacks can be quickly removed to
reveal the bare walls

The stage is accessed from the
right side from the bar space.

Site Lines

Good. Though limited view of stage floor due to the gentle rake of seating so floor work is not recommended.

Audience Entrance

Downstairs, through bar. Single entrance to theatre at rear, Auditorium right. Wheelchair stair lift.

Set Storage

Space in the back of the theatre with narrow access, we can also store a small number of larger items outside the performance space in a corner of the bar area. Everything must be carried down stairs for get in and out.

Performers Access

From SL, Crossover behind black curtains. Actors can also make way from backstage to audience entrance and come through auditorium, though opening door may disturb some audience members.

Dressing Room

Separate rooms for men and women with toilets and showers backstage.

Lighting

Lighting board - Strand GSL300, 24 submasters
50 x 2k dimmers
PFF will rig a warm and cold general cover. The remaining lanterns are divided between companies to be used as specials. If you wish to use the specials you should discuss this with PFF as soon as possible.
The lanterns are hard rig and cannot be moved.

Sound

Mixer - Soundcraft SPIRIT Folio SX
12 in to 2.
Channels 8-12 are stereo for playback
2x MD player
1x CD player
6x mic tie lines from stage (SR) to control box
4x Sennheiser MIC
2x mic stands

Sound and LX can be operated by one person at a (literal) stretch.
P.S. Technical equipment is subject to change and should be taken as a guide only.



Blacks wings can swing out or push against the wall.




Blacks can also be easily removed to reveal the bare walls

DIVADLO INSPIRACE



(not to scale)

This plan is only designed to indicate the layout and size of the venue, if you need exact measurements please contact PFF

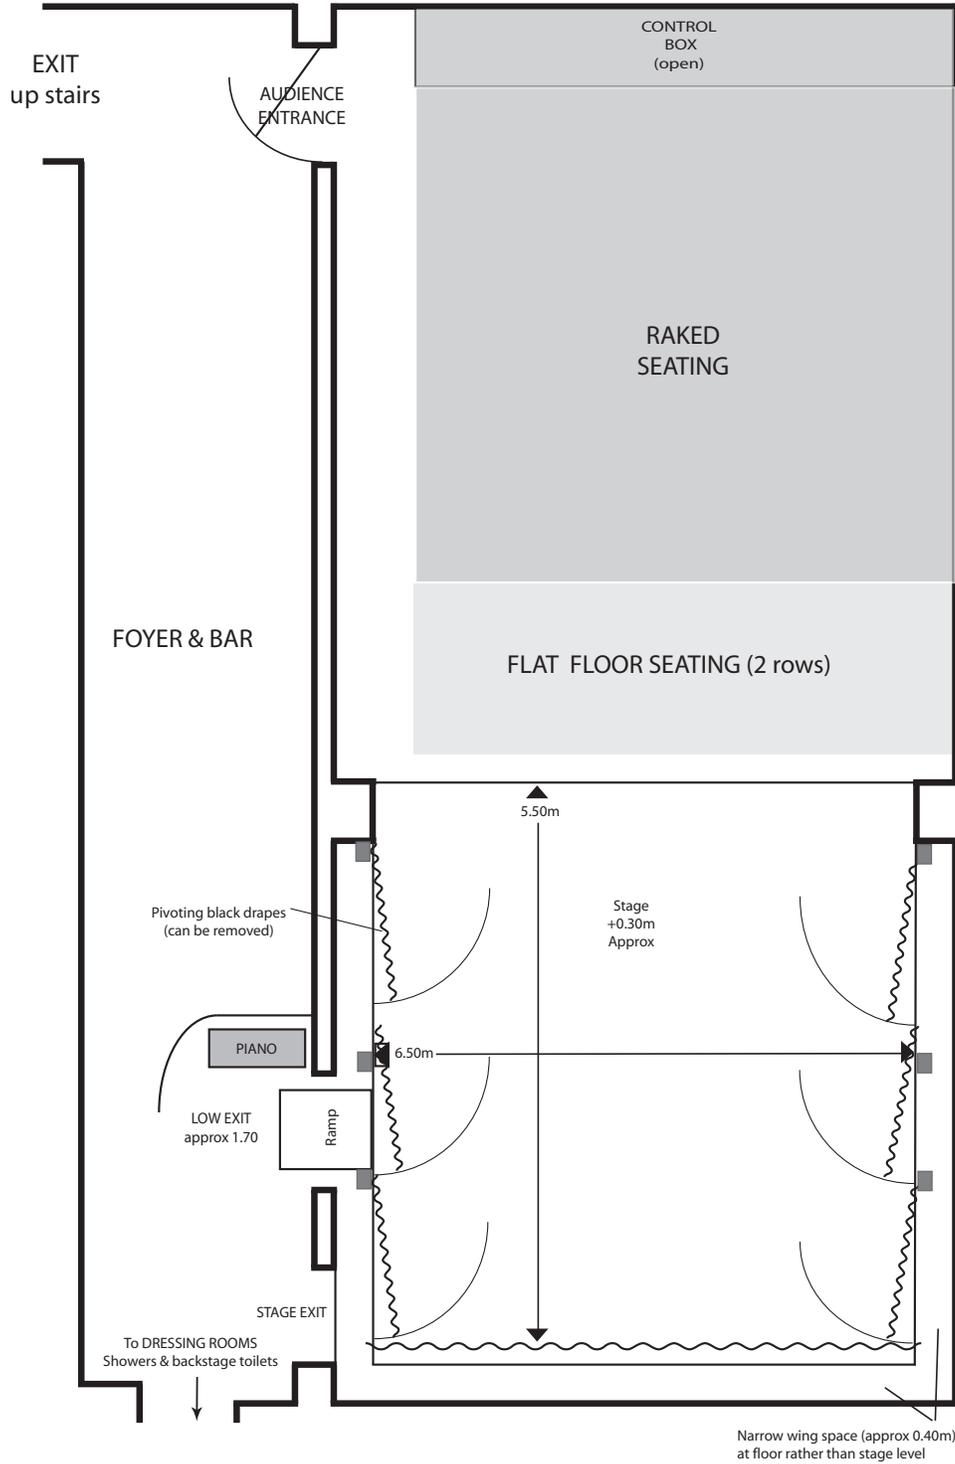


© Giles Burton @ Prague Fringe

DIVADLO INSPIRACE

Lighting Plan

Please note this plan was accurate when drawn, however circumstances and equipment availability may lead to changes. If you have specific requirements please discuss with PFF

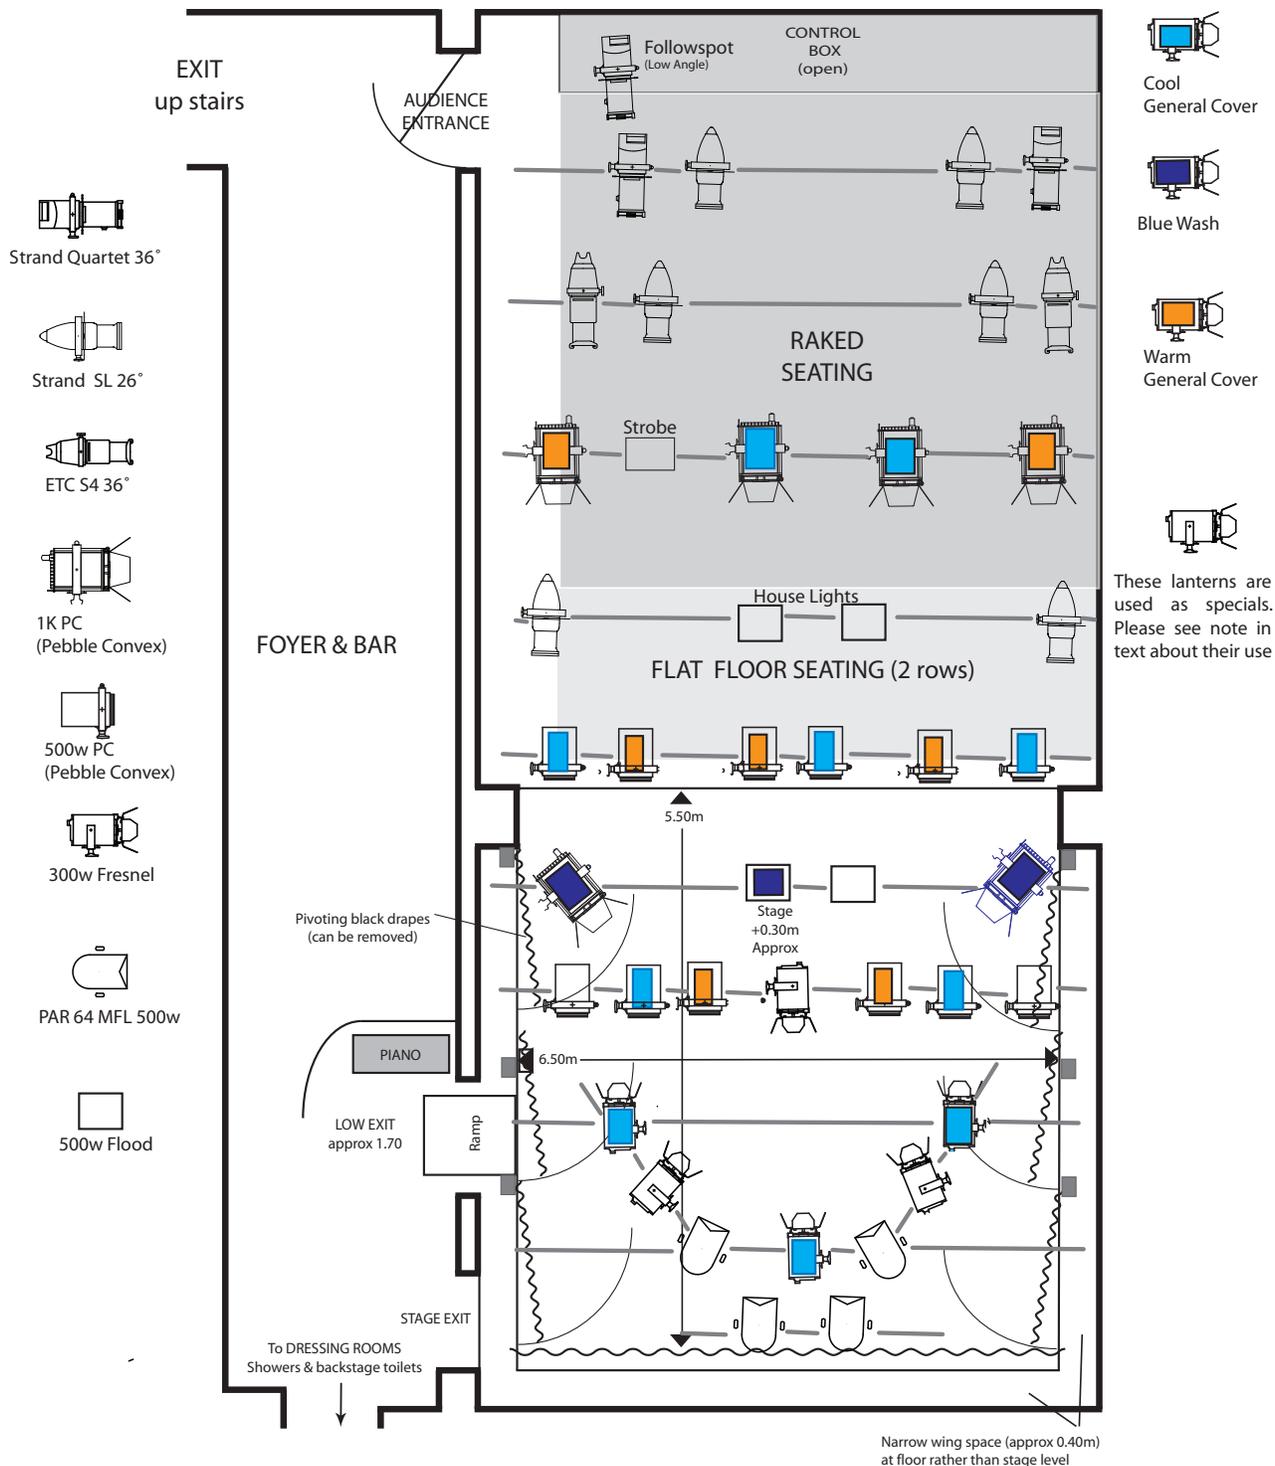

© Giles Burton @ Prague Fringe